

DWEE Water Well Standards
245 Fallbrook Blvd., Ste 100
Lincoln NE 68521
Phone: 402-471-0546
Email: NDEE.waterwellstandards@nebraska.gov

Please Type or Print Clearly

**PRE-CONSTRUCTION NOTIFICATION FORM
FULL LENGTH GROUTED WELL
Title 178 NAC 12-003.01C, Chart 2**

1. Well Owner Name

Well Owner Address

Well Owner Email

2. County

Legal Description

Physical Address

GPS

3. Estimated Bore Diameter _____ Inches

4. Casing Outside Diameter _____ Inches

5. Casing Material _____

6. Static Water Level _____ Feet
(measured/approximate)

7. Business Name _____

Business Address/Zip code _____

8. Water Well Contractor Name

9. Water Well Contractor Signature


Water Well Contractor Email

Water Well Contractor License No. _____

Date _____

10. Date Drilling Will Commence

Proposed Well Construction

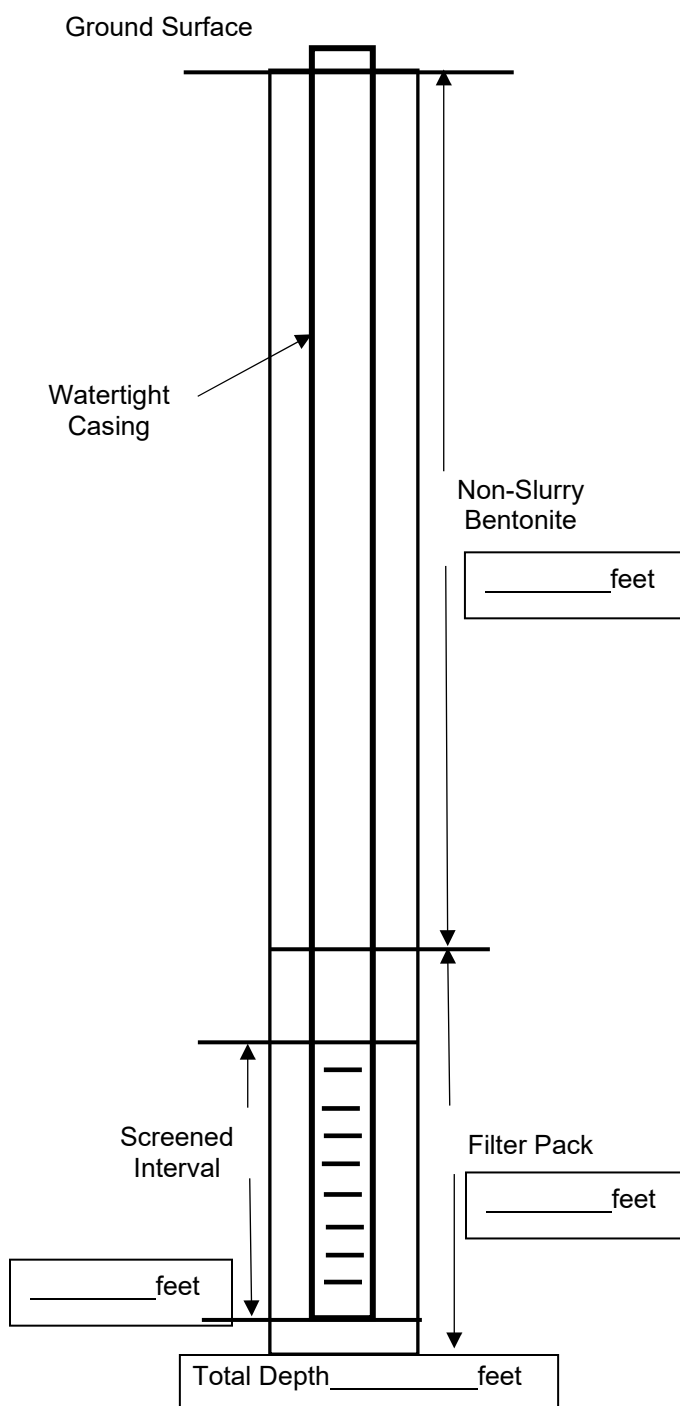

Pre-Notification for Full Length Grouted Well That Cannot Meet Setback Distance

A full length grouted well that is being installed under the authority of Title 178 NAC 12-003.01C Chart 2, must have the following information submitted to the Department prior to initial construction.

From	Distance In Feet
Waste water lagoon	
Privy, cesspool and subsurface disposal system	
Septic lateral field (soil absorption system)	
Animal waste containment structure	
Holding pens of animals	
Other known sources of contamination or pollution	
Sewer line	
Septic tank	
Depression that could retain stagnant water	
Storm water way	
Frost proof hydrant	