


Please Type or Print Clearly

**PRE-CONSTRUCTION NOTIFICATION FORM  
FULL LENGTH GROUTED WELL  
Title 178 NAC 12-003.01C, Chart 2**

1. Well Owner Name \_\_\_\_\_  
Well Owner Address \_\_\_\_\_  
Well Owner Email \_\_\_\_\_
  
2. County \_\_\_\_\_  
Legal Description \_\_\_\_\_  
Physical Address \_\_\_\_\_  
GPS \_\_\_\_\_
  
3. Estimated Bore Diameter \_\_\_\_\_ Inches
4. Casing Outside Diameter \_\_\_\_\_ Inches
5. Casing Material \_\_\_\_\_
6. Static Water Level \_\_\_\_\_ Feet  
(measured/approximate)
7. Water Well Contractor Name \_\_\_\_\_
8. Water Well Contractor Signature \_\_\_\_\_  
\_\_\_\_\_  
Date \_\_\_\_\_  
Water Well Contractor Email \_\_\_\_\_  
Water Well Contractor License No. \_\_\_\_\_
9. Date Drilling Will Commence \_\_\_\_\_

Proposed Well Construction

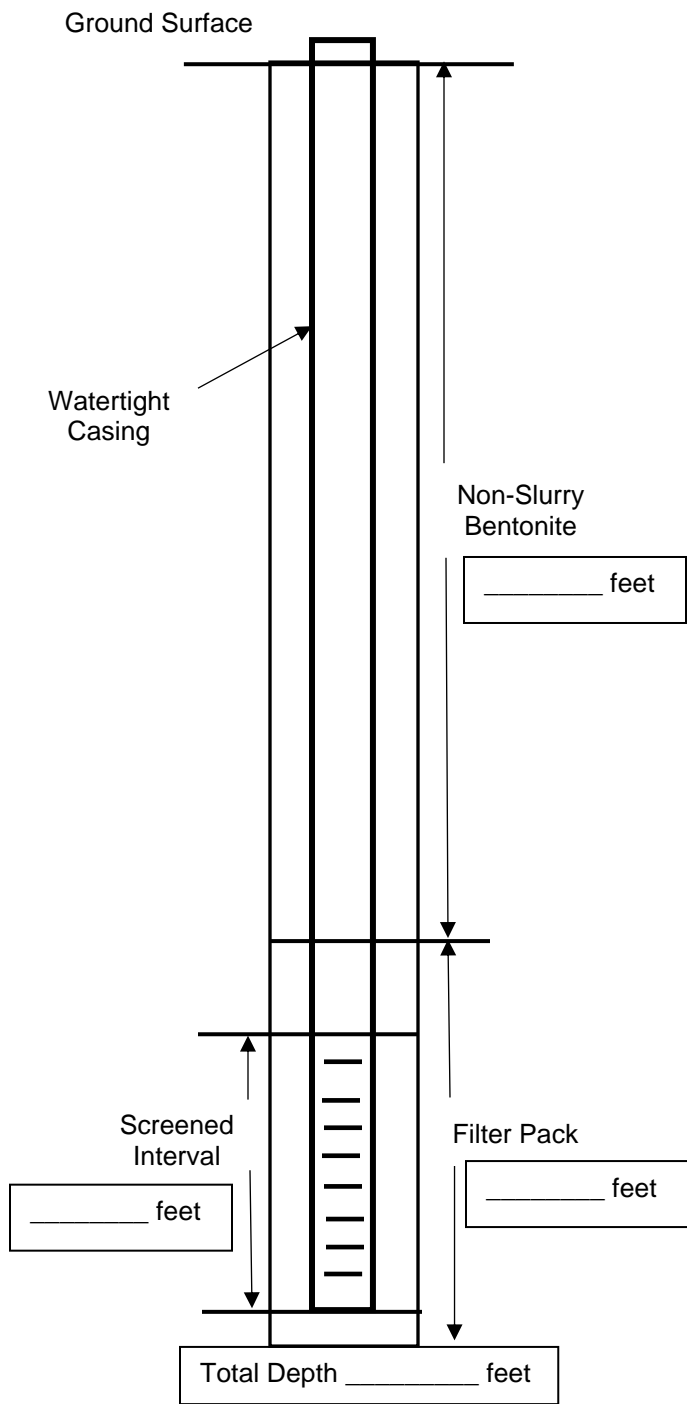

**Pre-Notification for Full Length Grouted Well That Cannot Meet Setback Distance**

A full length grouted well that is being to be installed under the authority of Title 178 NAC 12-003.01C Chart 2, must have the following information submitted to the Department *prior* to initial construction.

From	Distance In Feet
Waste water lagoon	
Privy, cesspool and subsurface disposal system	
Septic lateral field (soil absorption system)	
Animal waste containment structure	
Holding pens of animals	
Other known sources of contamination or pollution	
Sewer line	
Septic tank	
Depression that could retain stagnant water	
Storm water way	
Frost proof hydrant	