


L:\Loop Project Files\CAD\1690002018_CC&S Omaha Plant\2018-01\Ext-2_Gilisa real Estate Company, LLC Exca Control Boundaries Lot 2 Replat 1.dwg

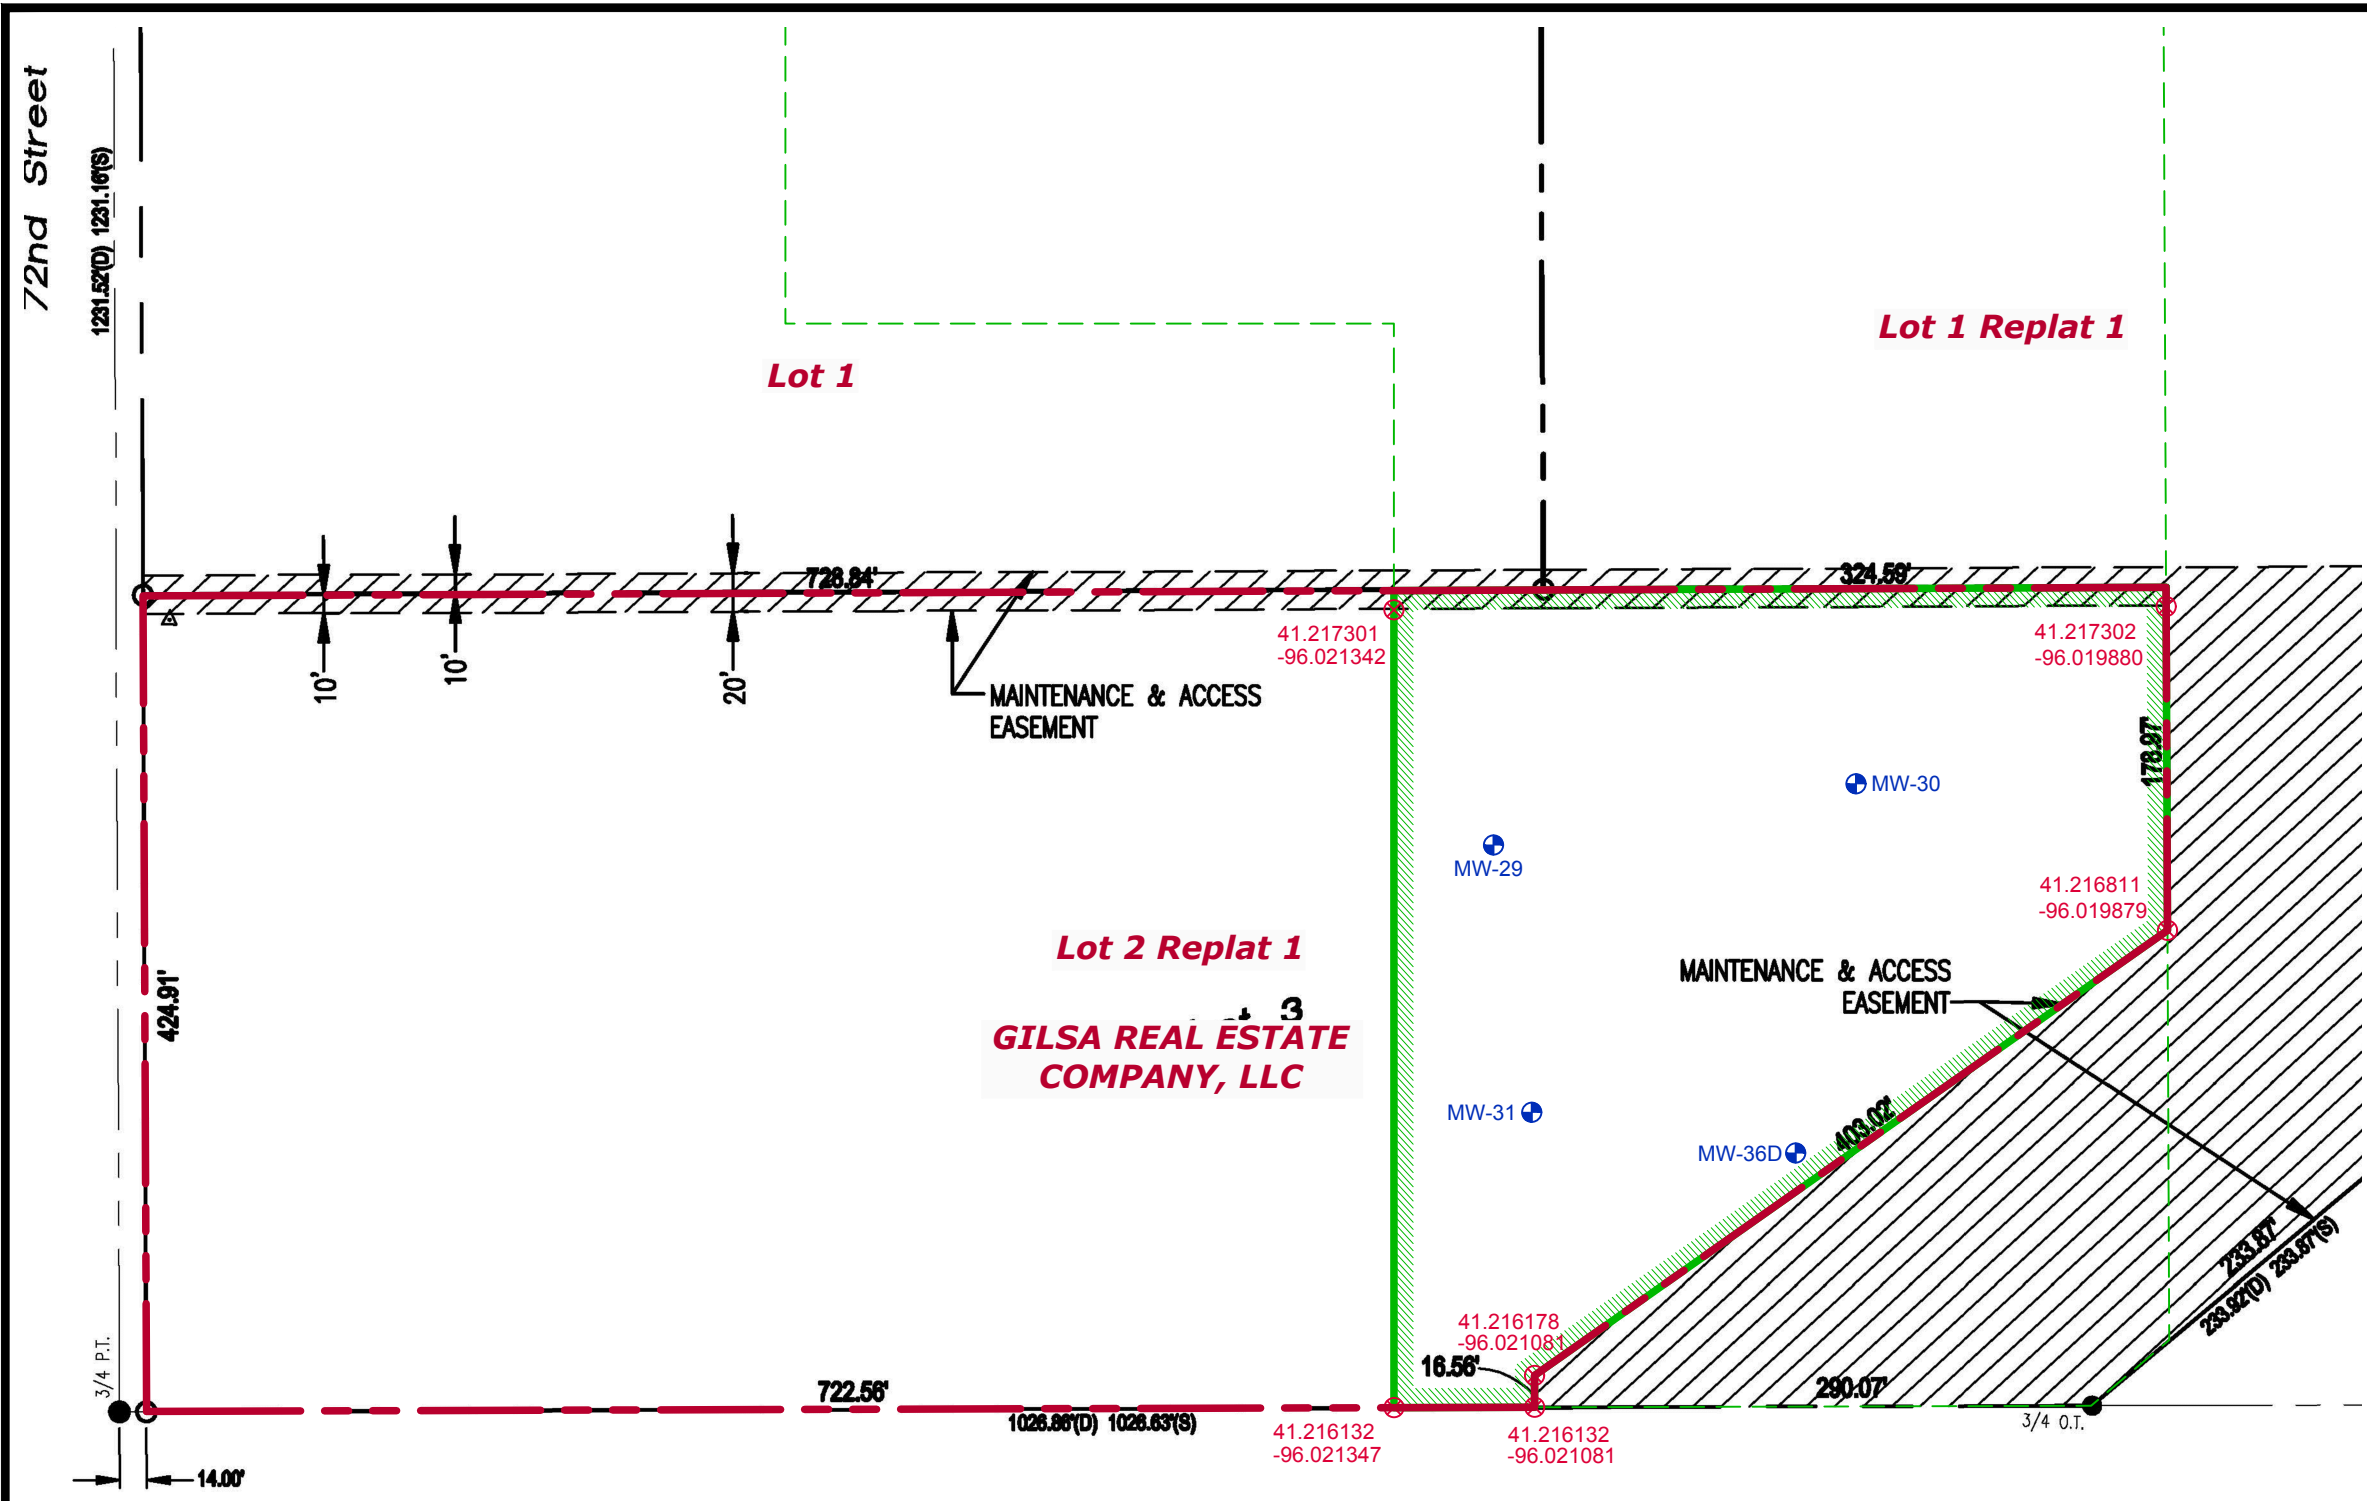

LEGEND	
	PROPERTY BOUNDARY
	CONTROL EXCAVATIONS GREATER THAN 18 FEET
	MONITORING WELL
	LATITUDE-LONGITUDE, NORTH AMERICAN DATUM (NAD83)



GILSA REAL ESTATE COMPANY, LLC
EXCAVATION CONTROL BOUNDARIES
LOT TWO (2) REPLAT ONE (1)
 CROWN INDUSTRIAL PARK
 OMAHA, NEBRASKA

		EXHIBIT 2
DRAFTED BY: ELS/CKL	DATE: 6/8/18	1690002018

Source: Exhibit A, Schermer Associates, January 2010.